

1
6,136 sf

2
6,000 sf

3
6,041 sf

4
6,025 sf

32
6,236 sf

33
6,285 sf

34
6,300 sf

7
12,544 sf

6
6,380 sf

5
9,021 sf

31
8,097 sf

30
7,872 sf

29
7,200 sf

28
7,200 sf

27
7,200 sf

26
7,200 sf

25
7,200 sf

24
7,200 sf

23
7,213 sf

22
9,694 sf

21
10,641 sf

8
10,190 sf

OUTLOT

9
8,562 sf

10
10,414 sf

11
9,600 sf

12
9,600 sf

13
9,600 sf

14
9,556 sf

15
7,328 sf

16
7,631 sf


17
6,203 sf

18
7,711 sf

19
17,278 sf

20
9,000 sf

OUTLOT FOR BERM, STORMWATER MANAGEMENT AND WETLAND

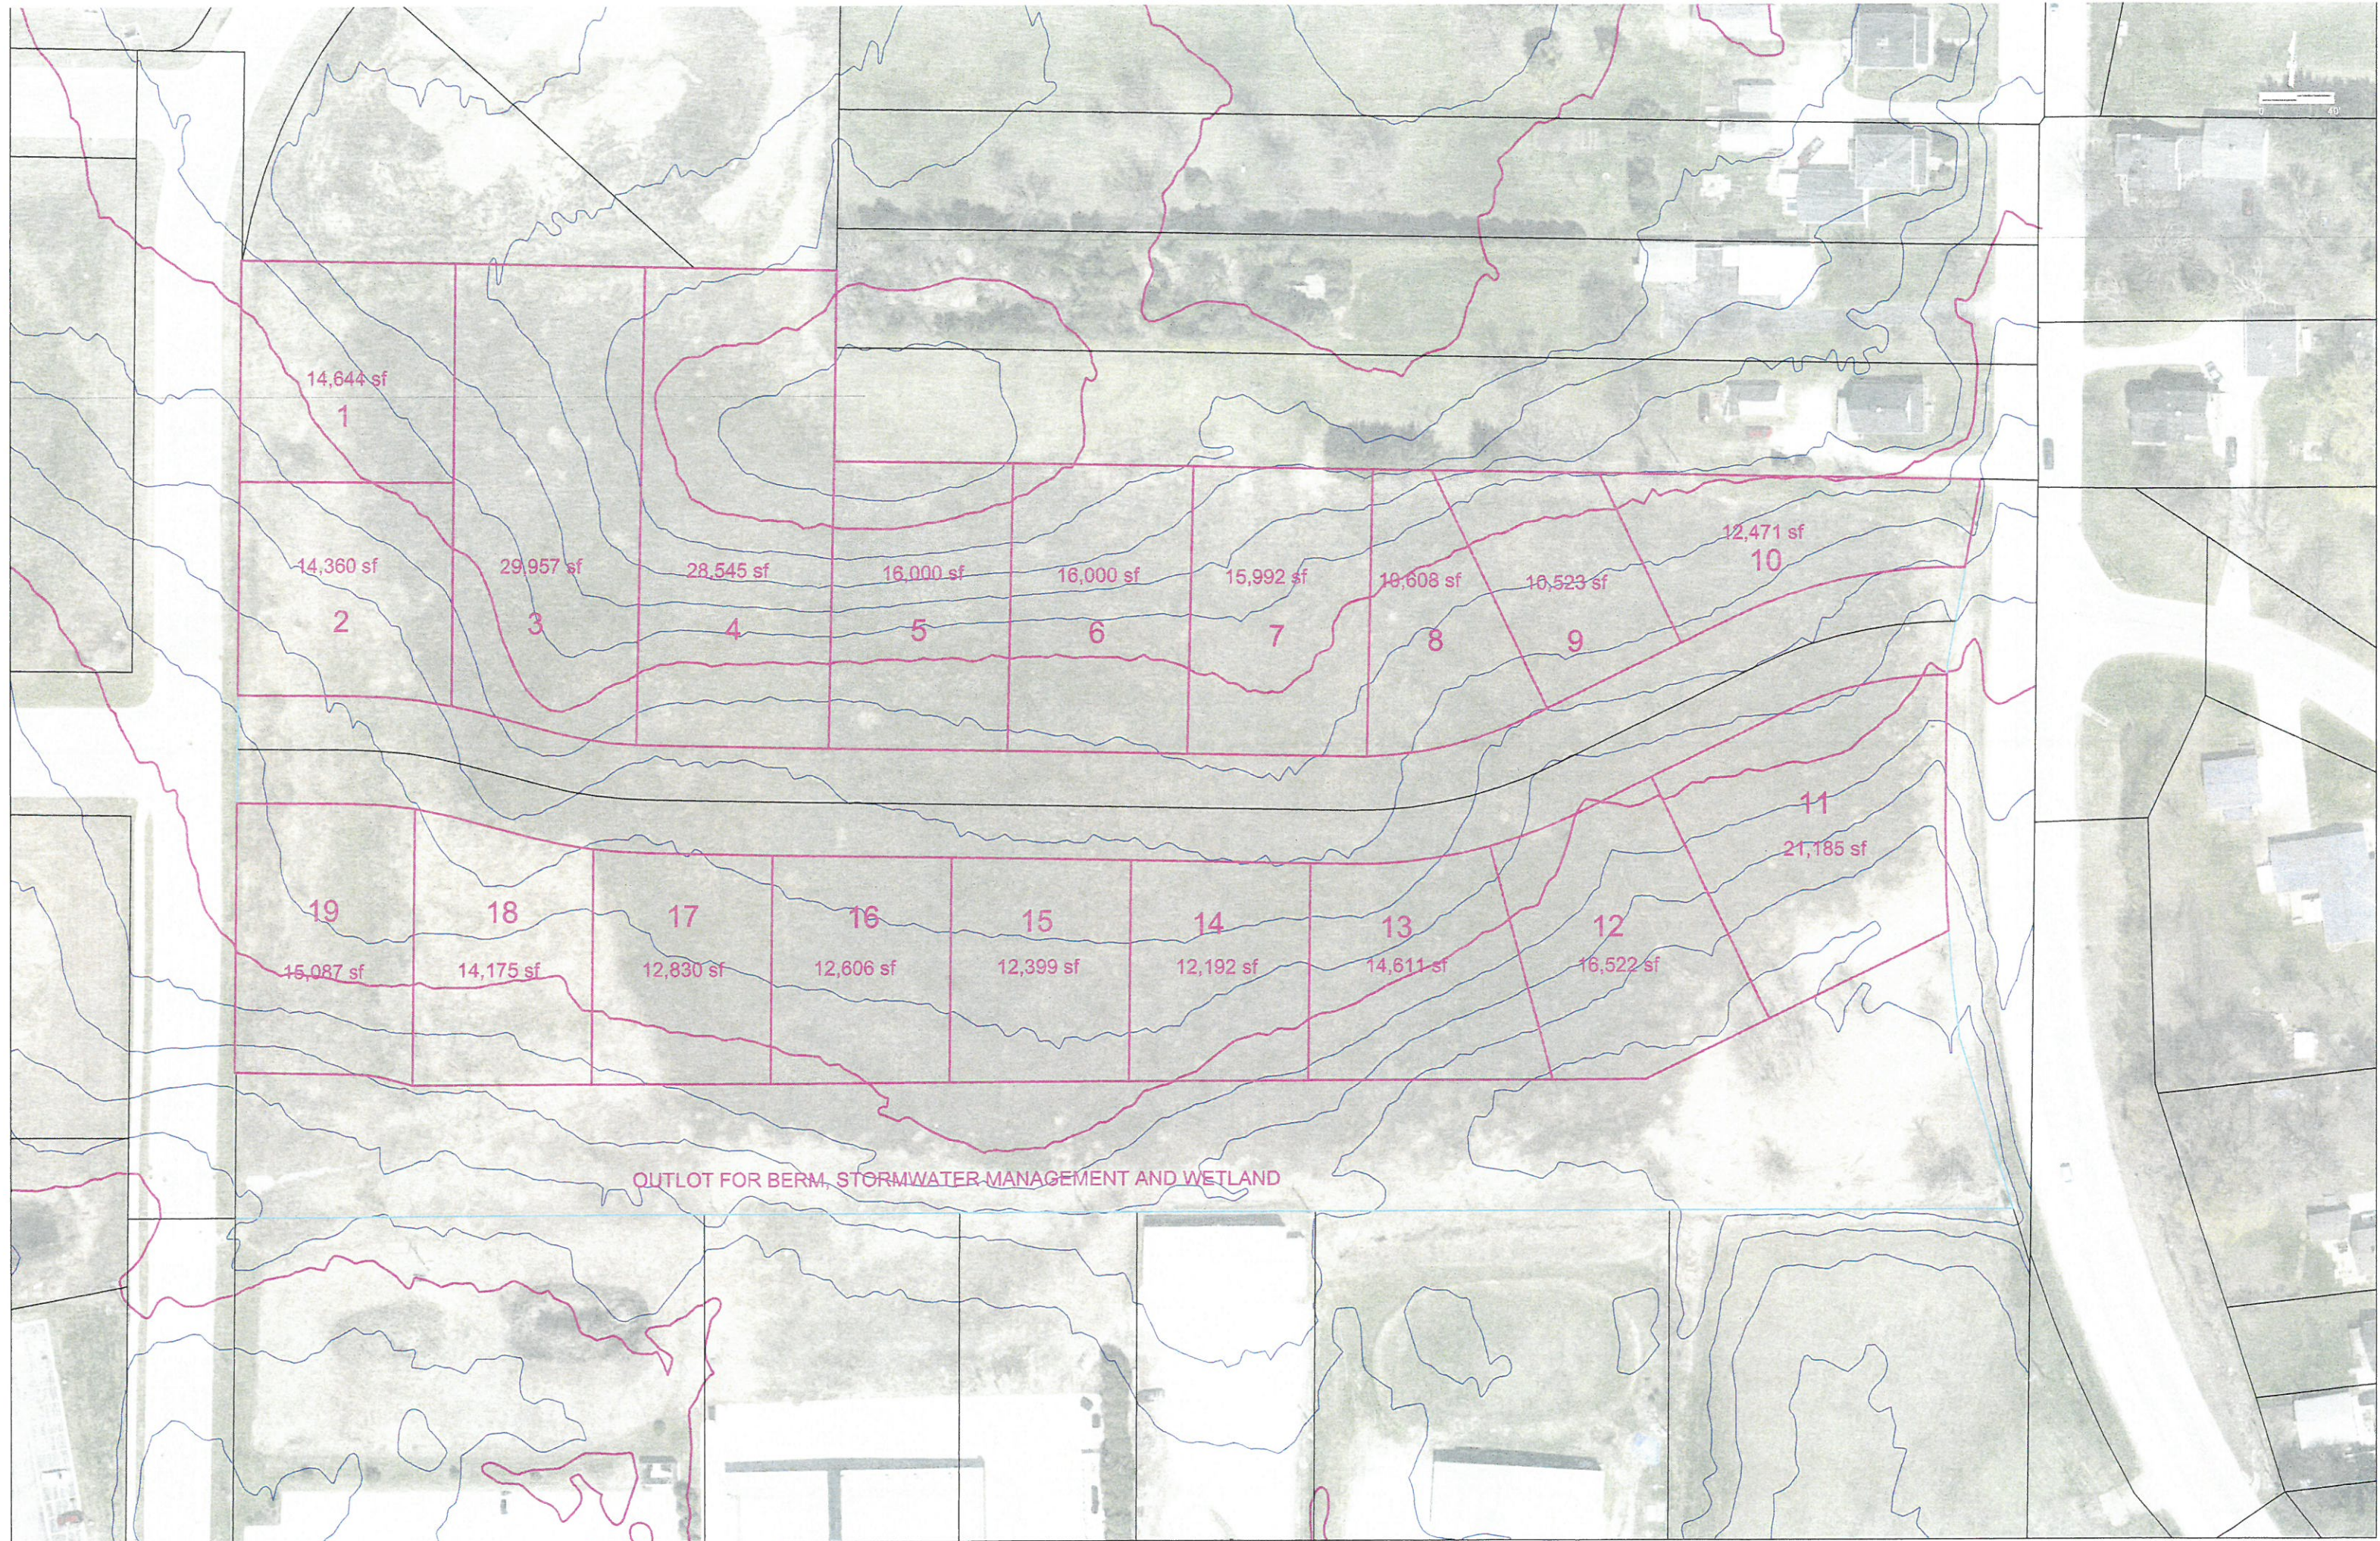

14,644 sf

1

14,360 sf

2

29,957 sf

3

28,545 sf

4

16,000 sf

5

16,000 sf

6

15,992 sf

7

10,608 sf

8

10,523 sf

9

12,471 sf

10

19

15,087 sf

18

14,175 sf

17

12,830 sf

16

12,606 sf

15

12,399 sf

14

12,192 sf

13

14,611 sf

12

16,522 sf

11

21,185 sf

OUTLOT FOR BERM, STORMWATER MANAGEMENT AND WETLAND